
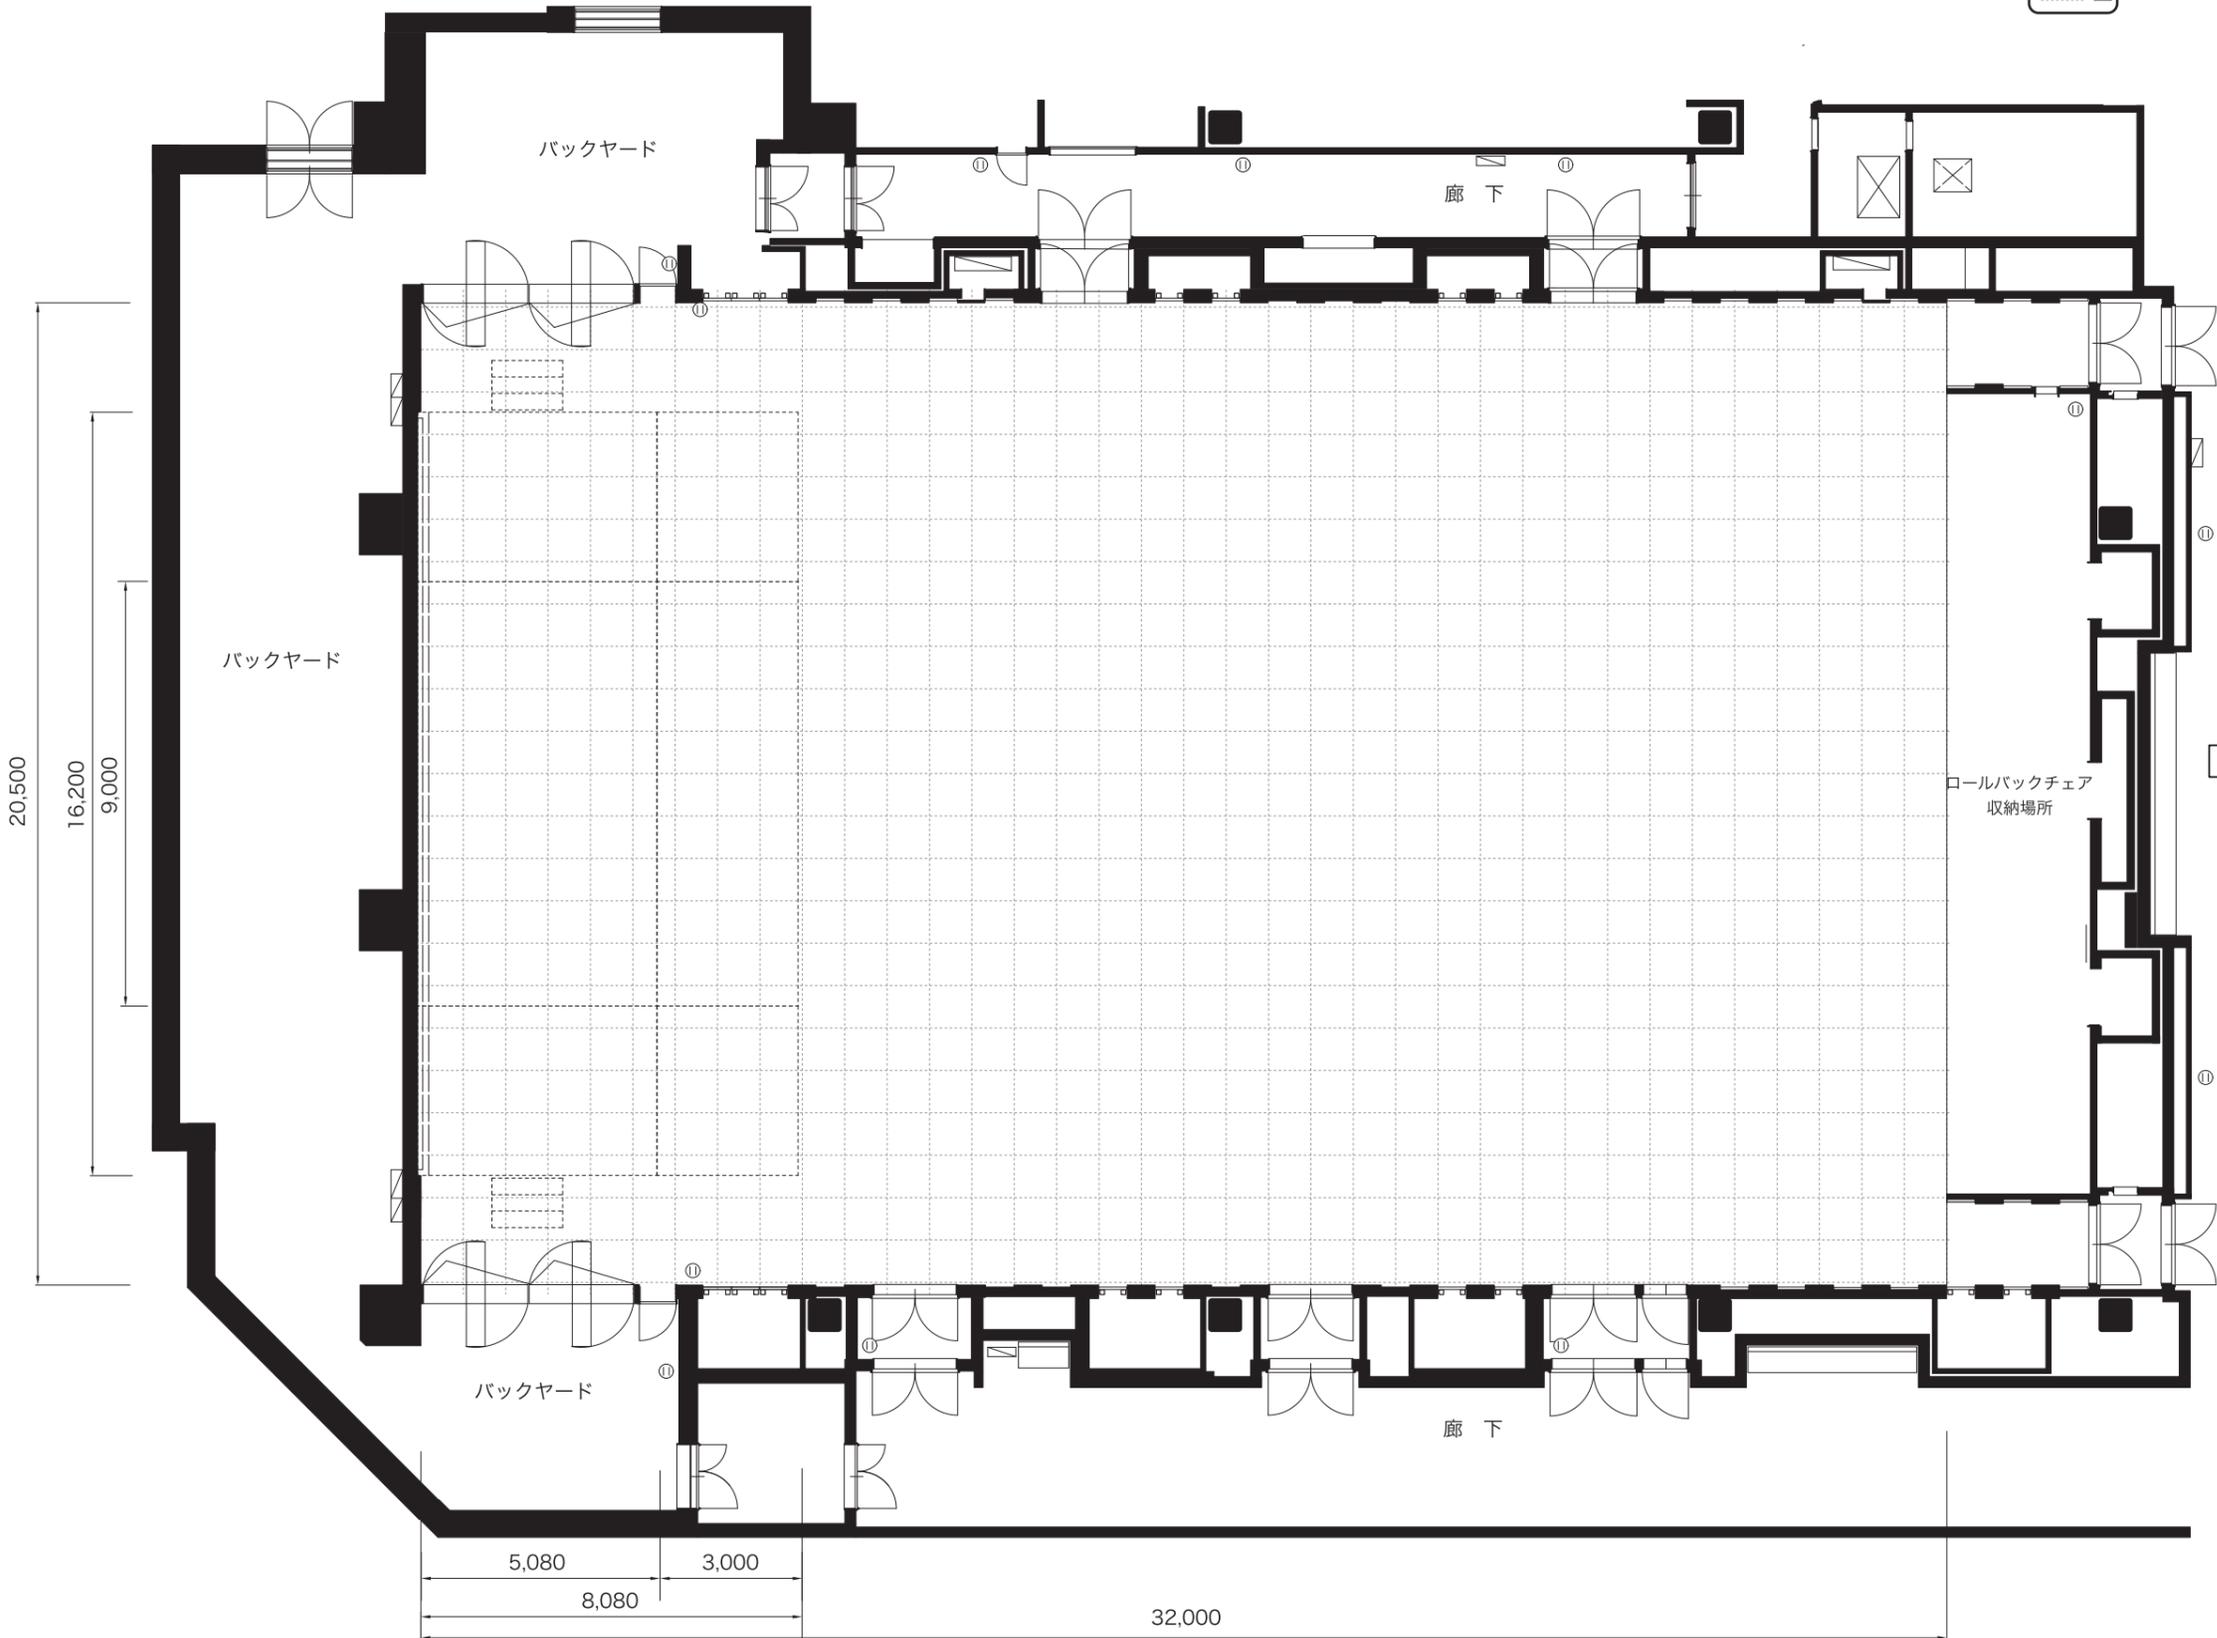


JR九州ホール	S=1:150 (A3)
ホール平面図	No.2
作成日	2010.04.26

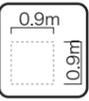

凡例  
① コンセント